


REVISED

1940

Architectural
Floor Plan
Detailed

Architect





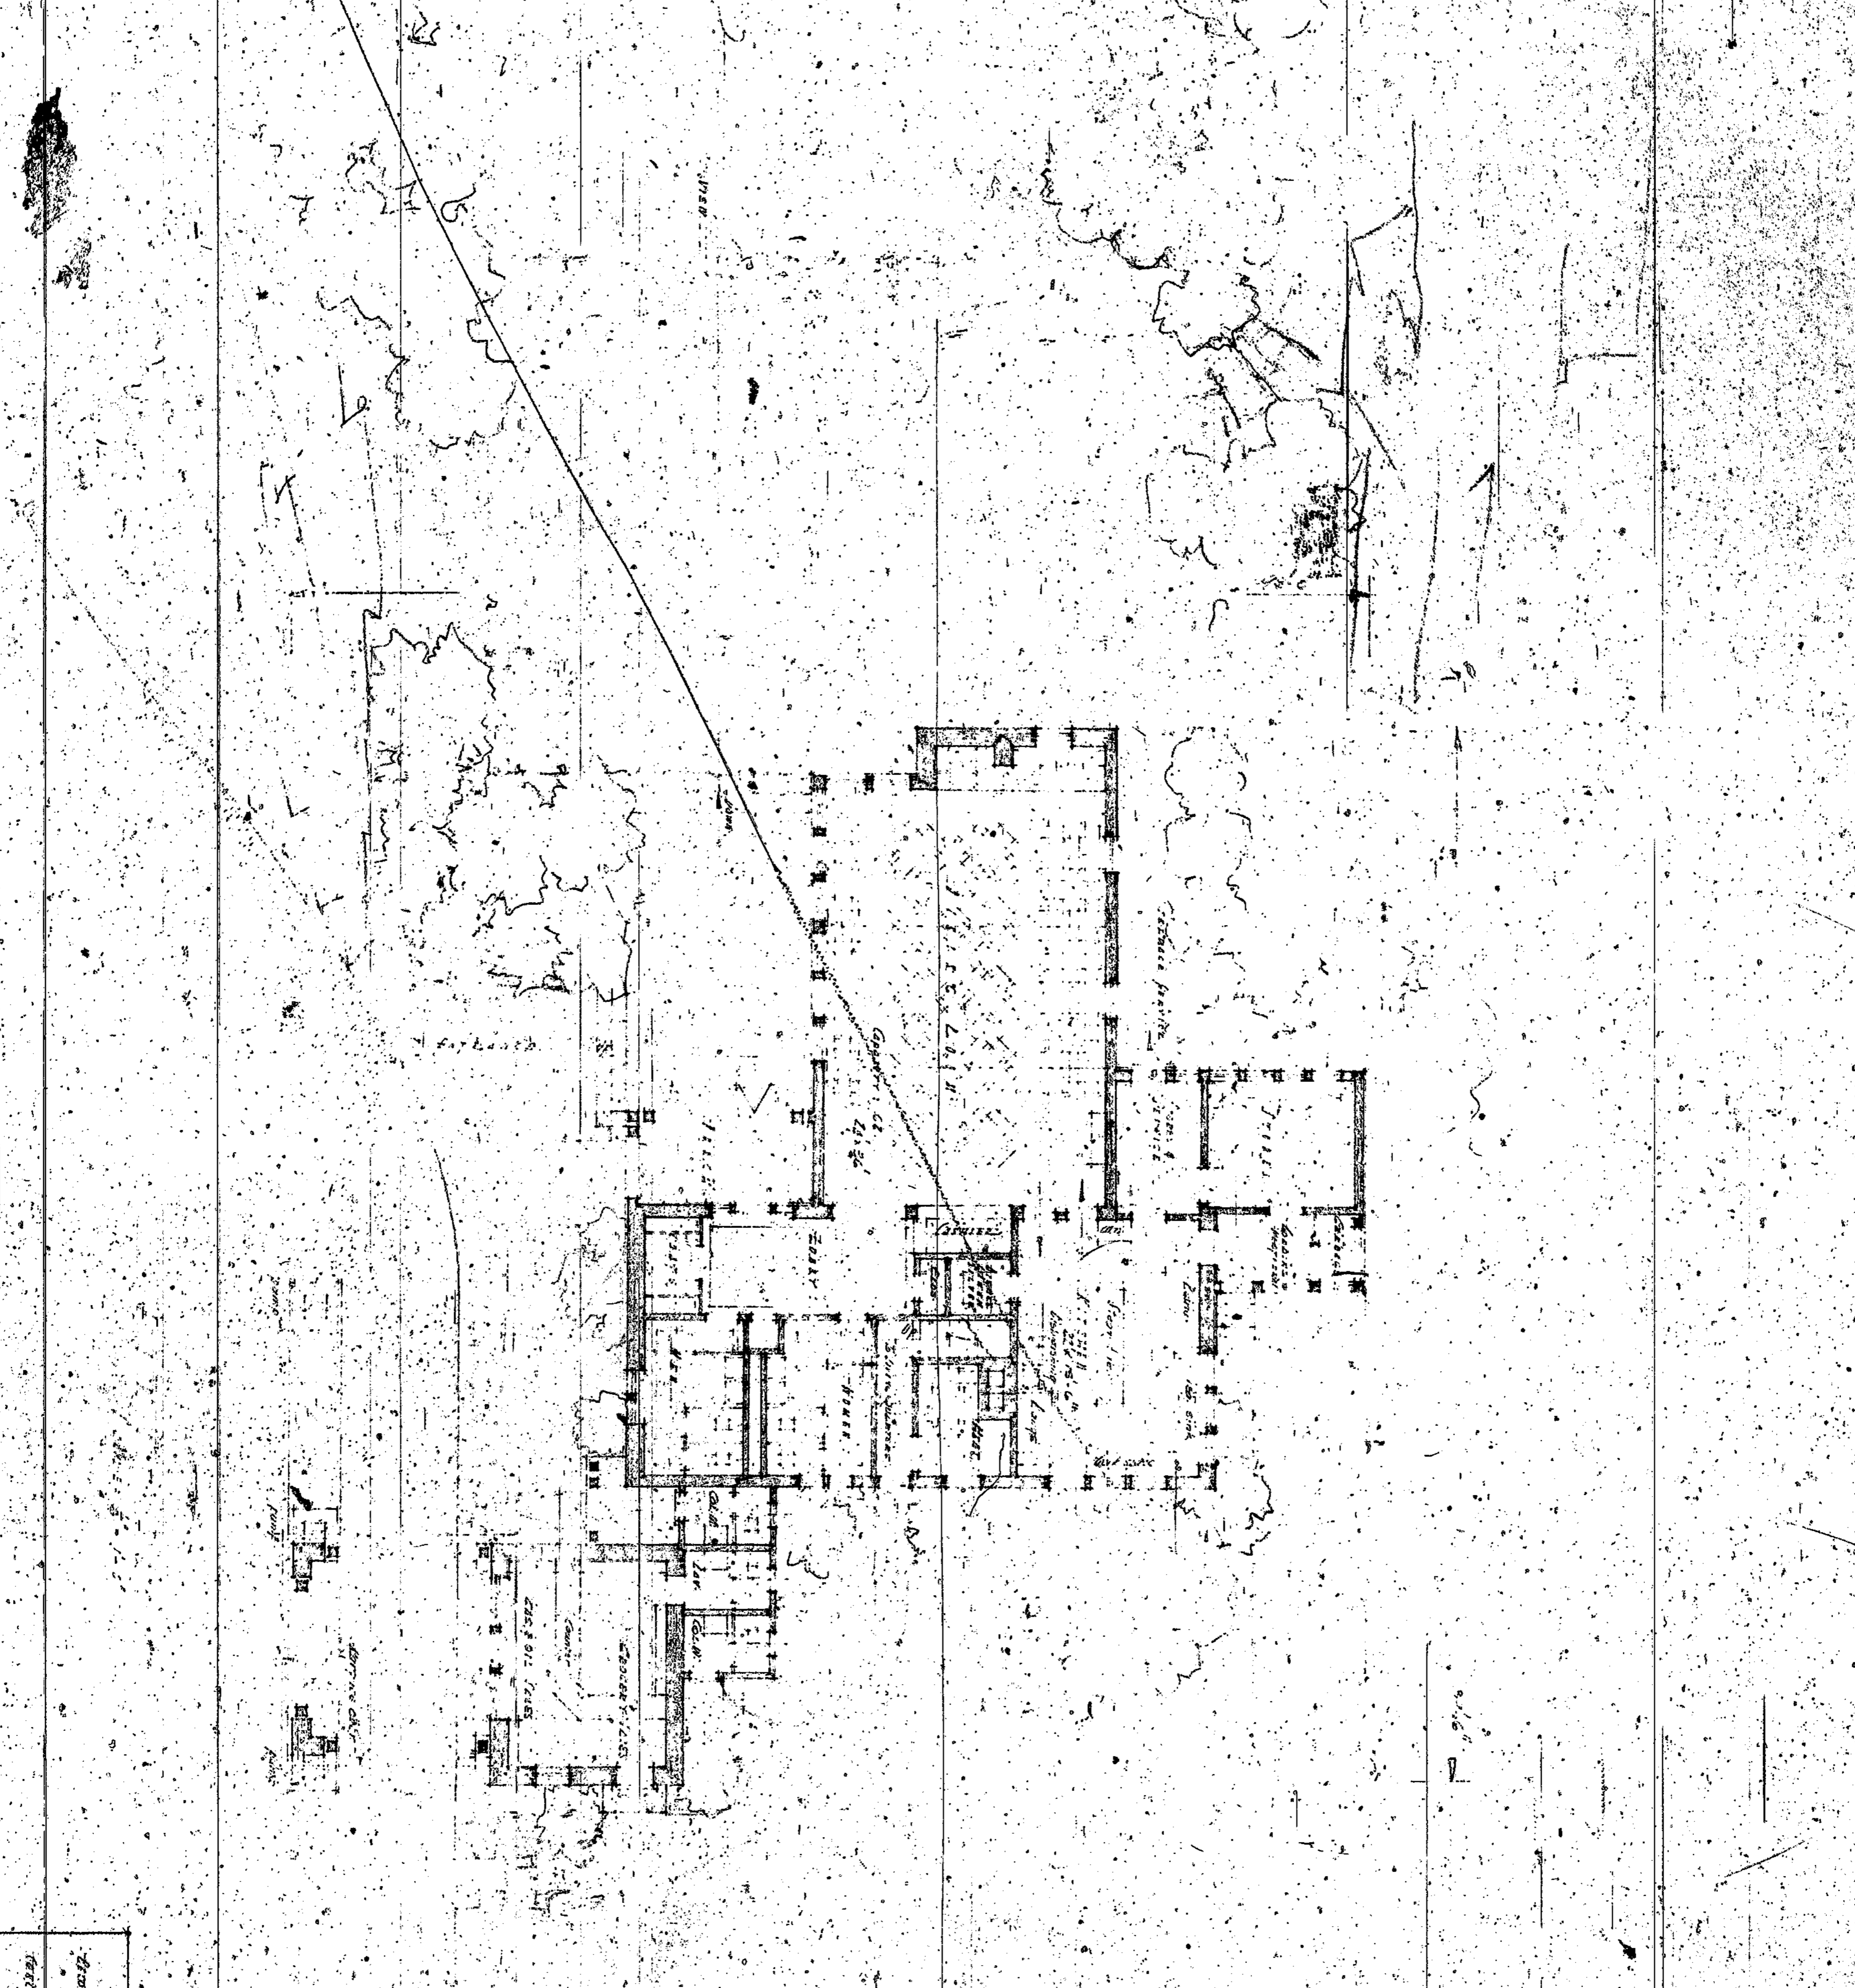


HALF-SIZE REPRODUCTION

Architect	Engineer	Inspector
...
...
...
...

...

ARCHITECT: *James H. Kimball*
 REVIEWED: *REVIEWED*
 CITY: *CITY*
 PROJECT: *REAR VIEW*
 DRAWING: *REAR VIEW*
 SCALE: *1/4" = 1'-0"*

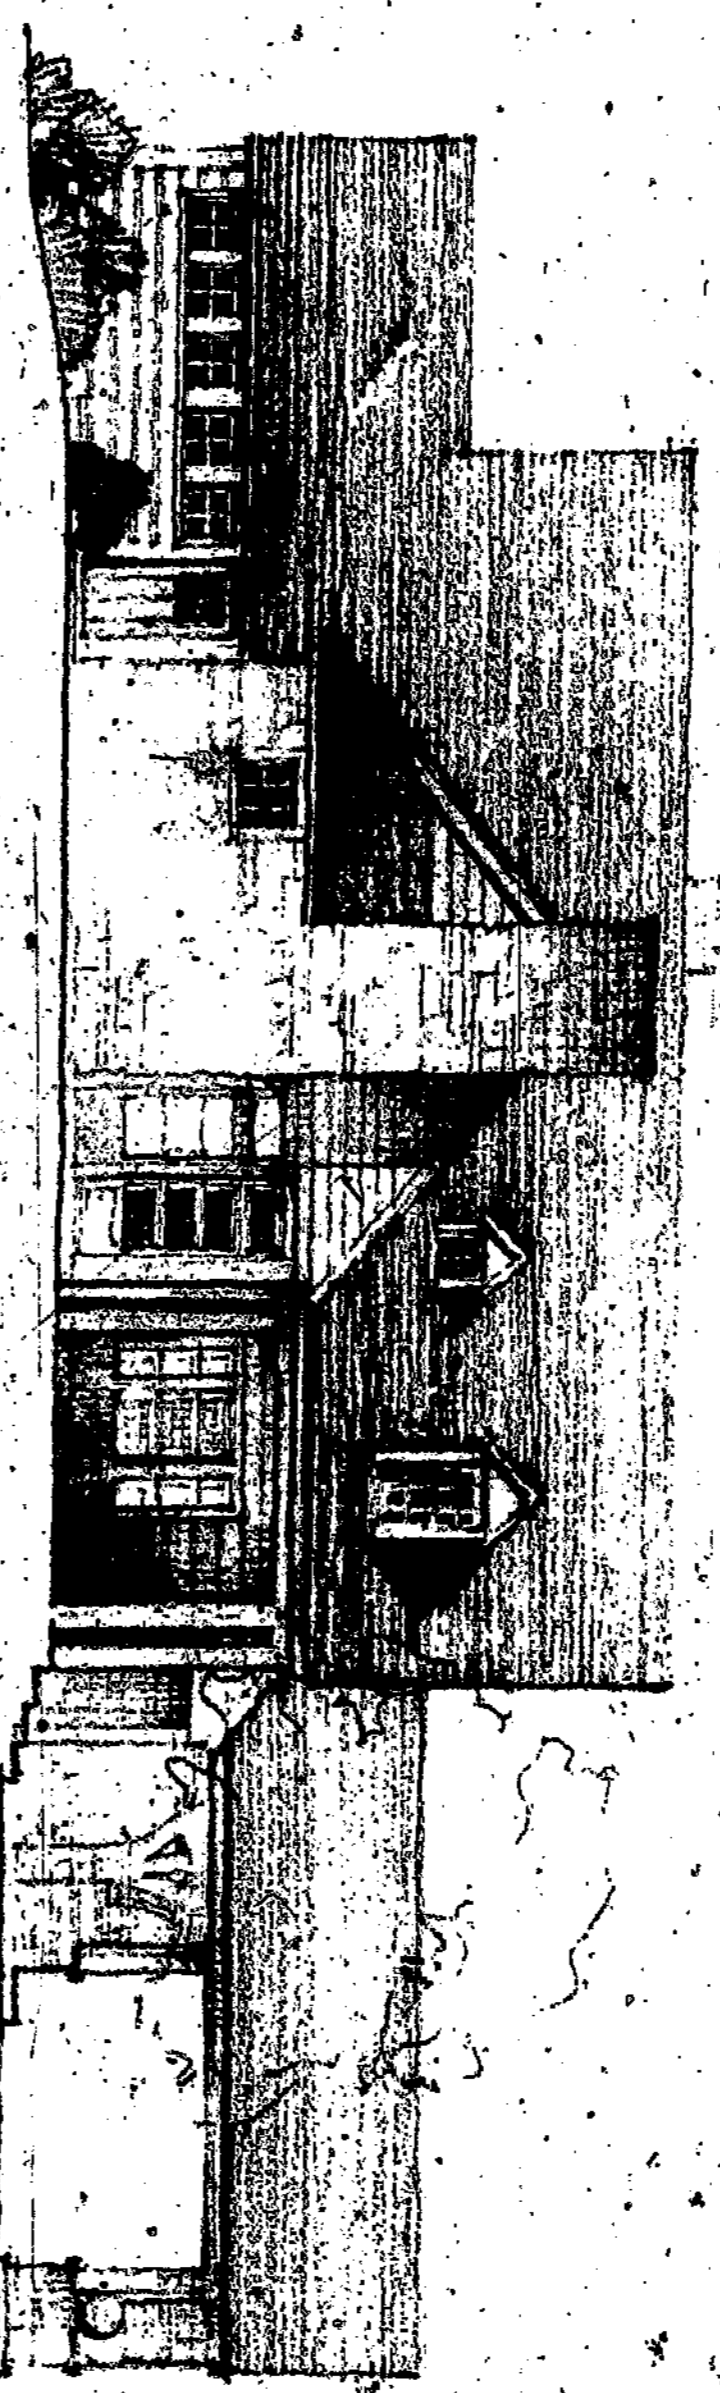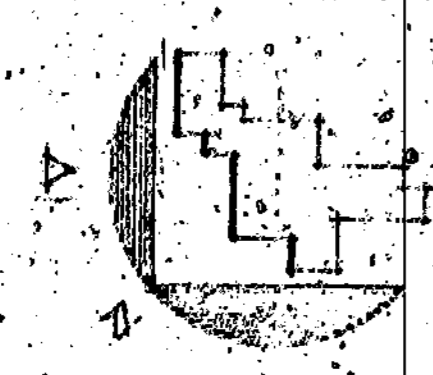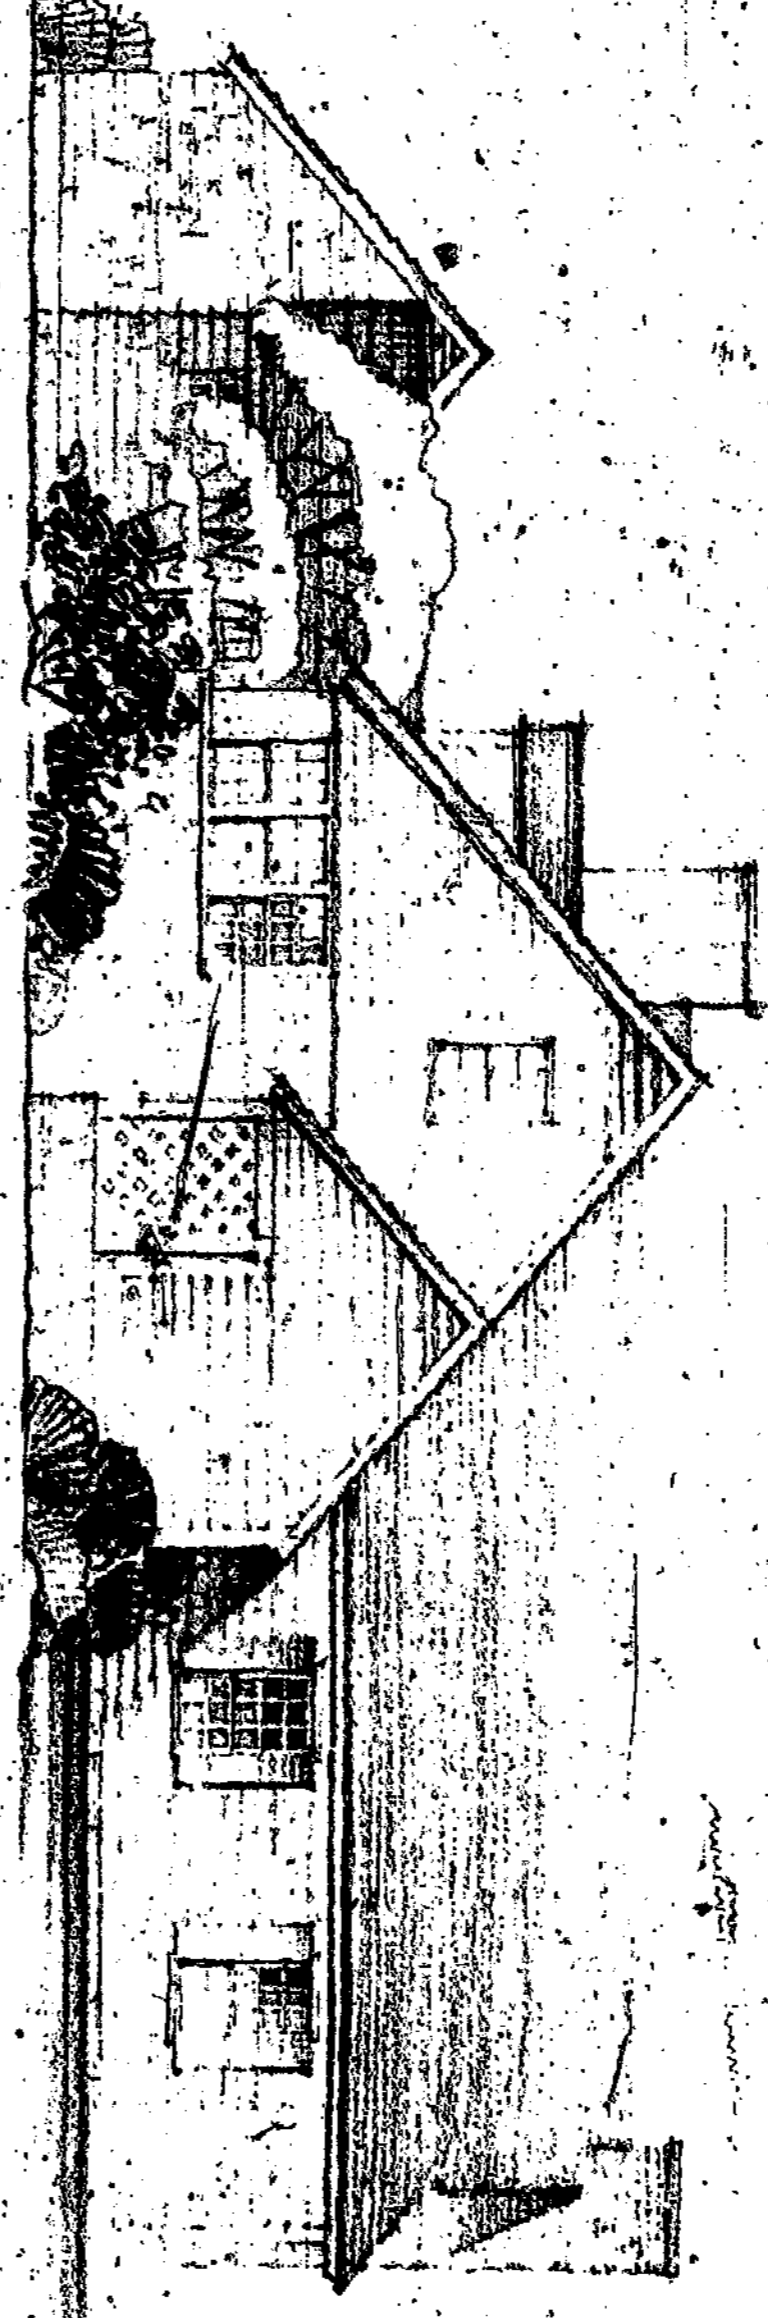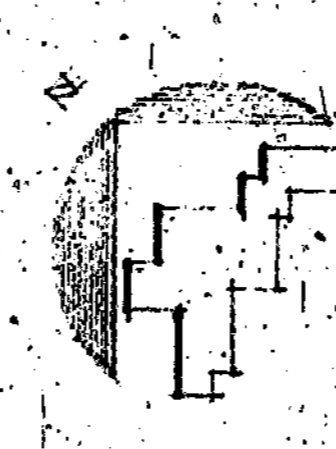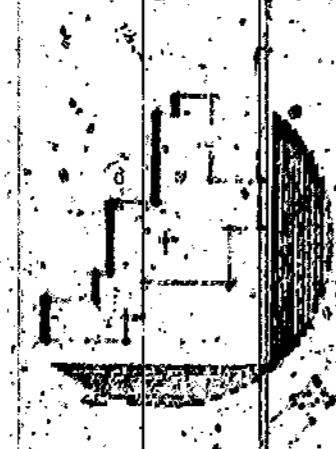

DRAWING NO. *100*
 DATE *1880*
 ARCHITECT *James H. Kimball*
 PROJECT *REAR VIEW*
 SCALE *1/4" = 1'-0"*
 CITY *CITY*
 DRAWING *REAR VIEW*
 SCALE *1/4" = 1'-0"*

DRAWING NO. *100*
 DATE *1880*
 ARCHITECT *James H. Kimball*
 PROJECT *REAR VIEW*
 SCALE *1/4" = 1'-0"*
 CITY *CITY*
 DRAWING *REAR VIEW*
 SCALE *1/4" = 1'-0"*

REAR VIEW
1880

REAR VIEW
1880